

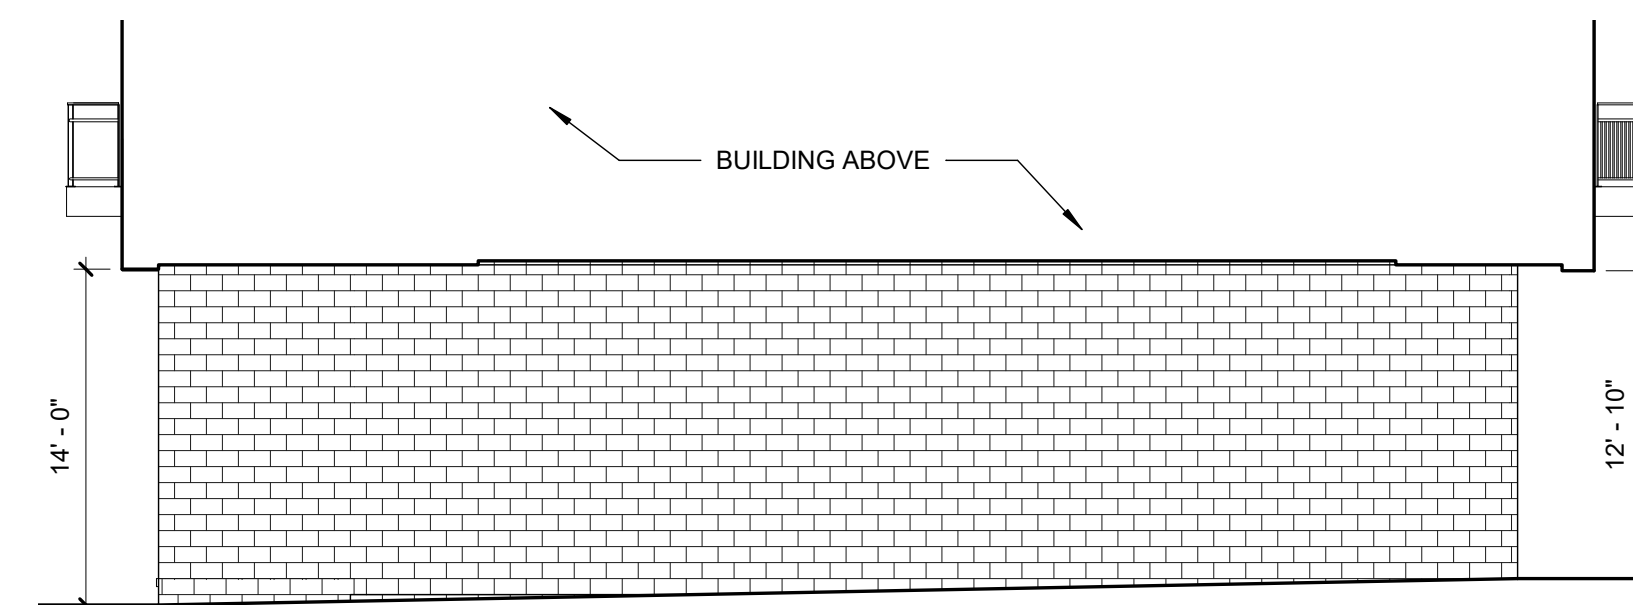
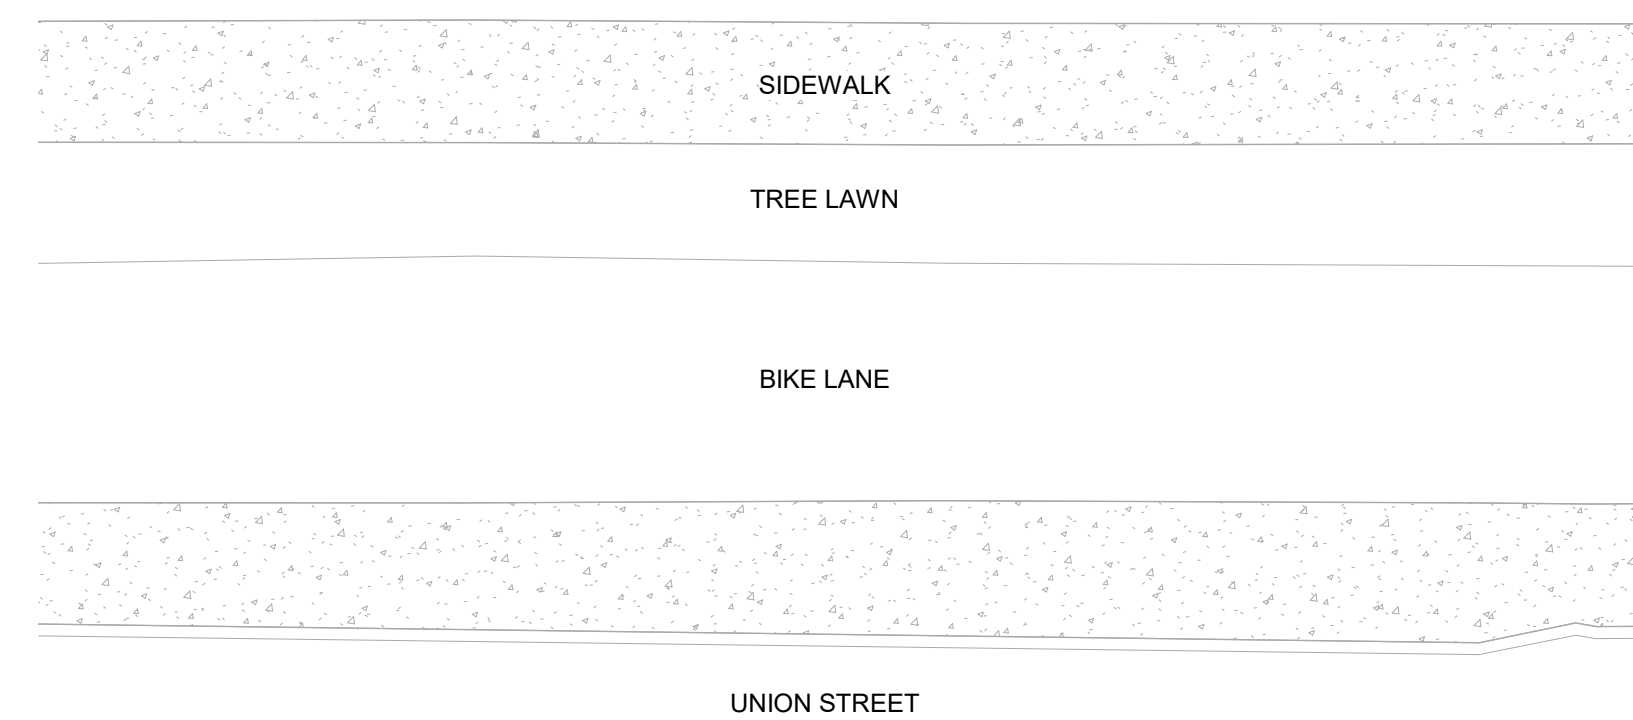


2 PARTIAL FIRST FLOOR CEILING PLAN
1/8" = 1'-0"

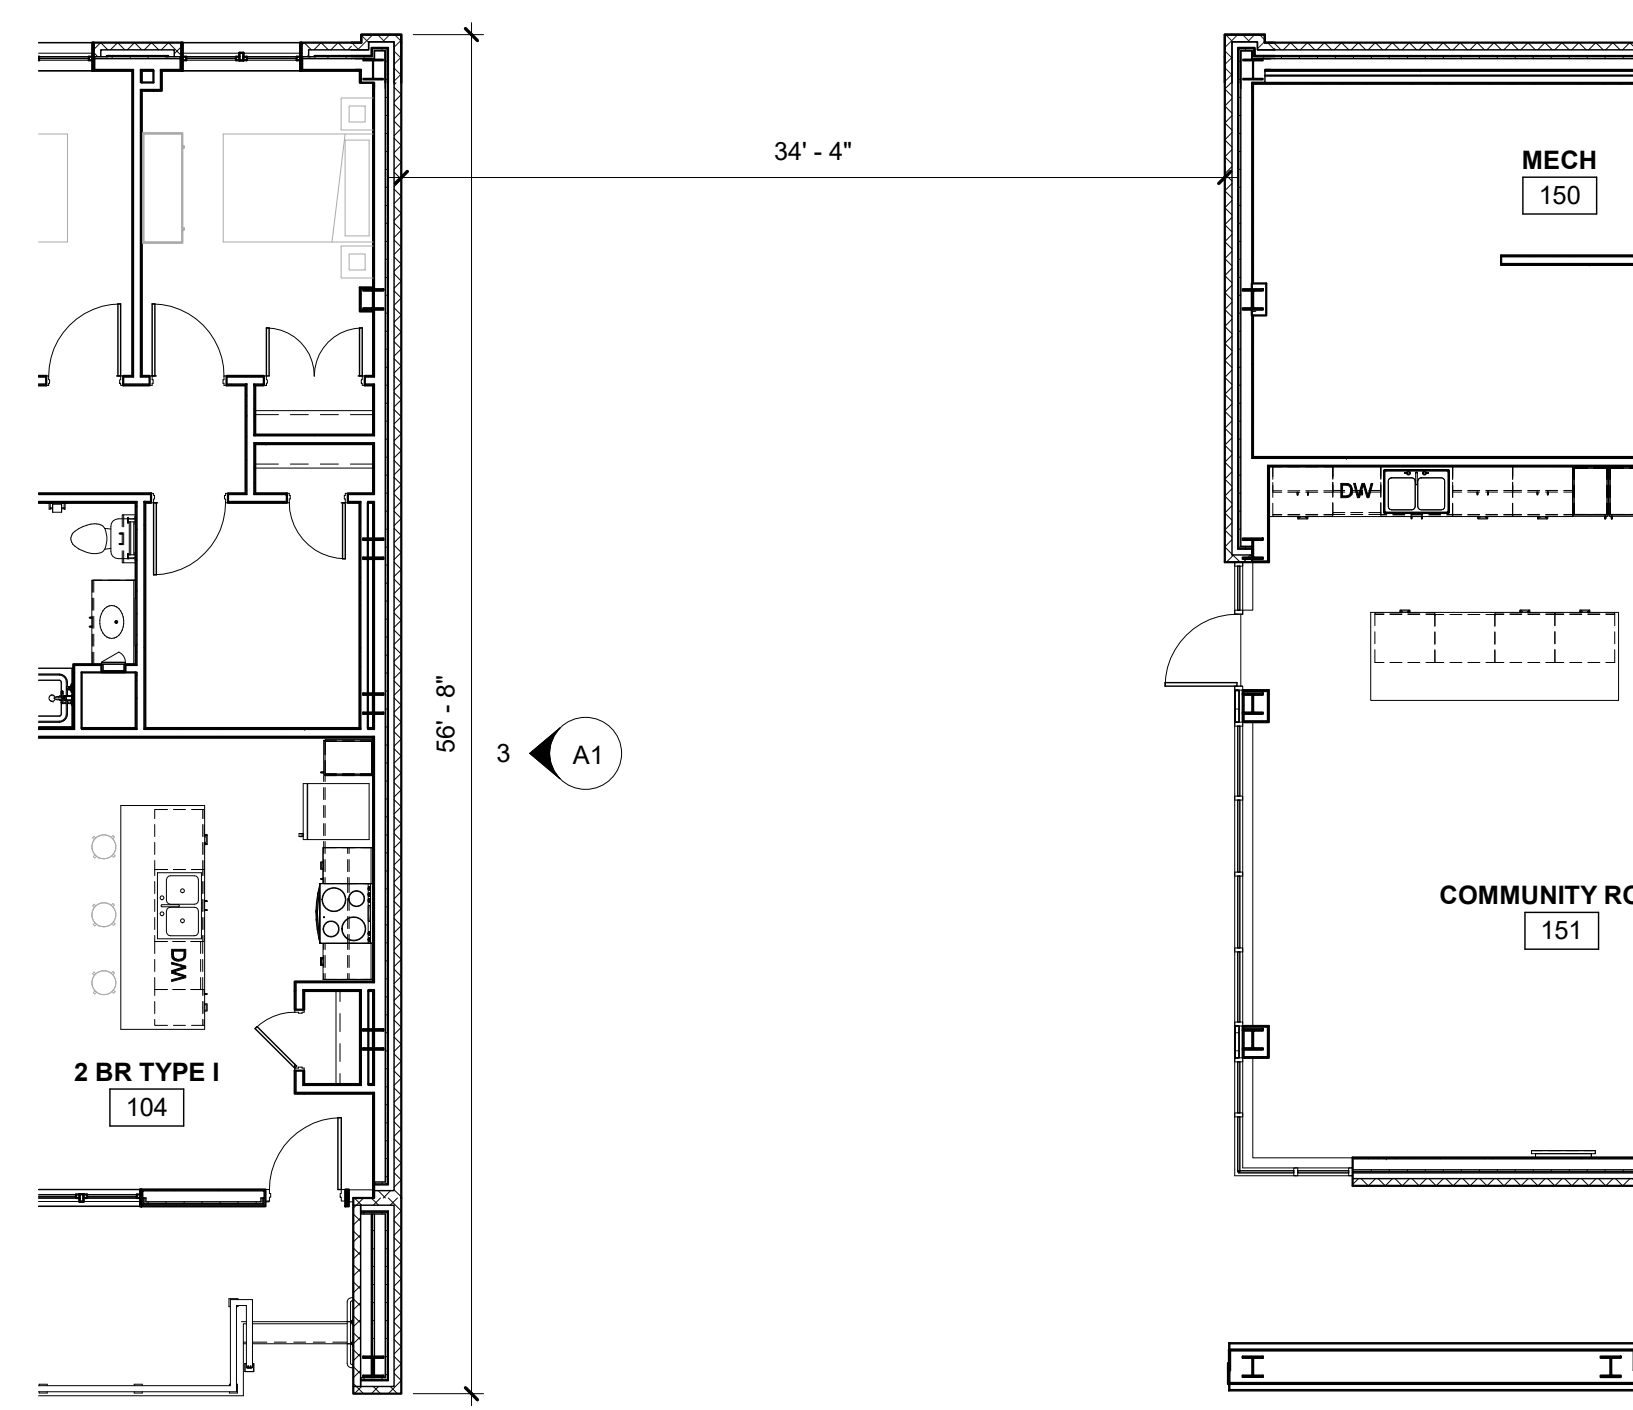

3 BRIDGE ELEVATION
1/8" = 1'-0"

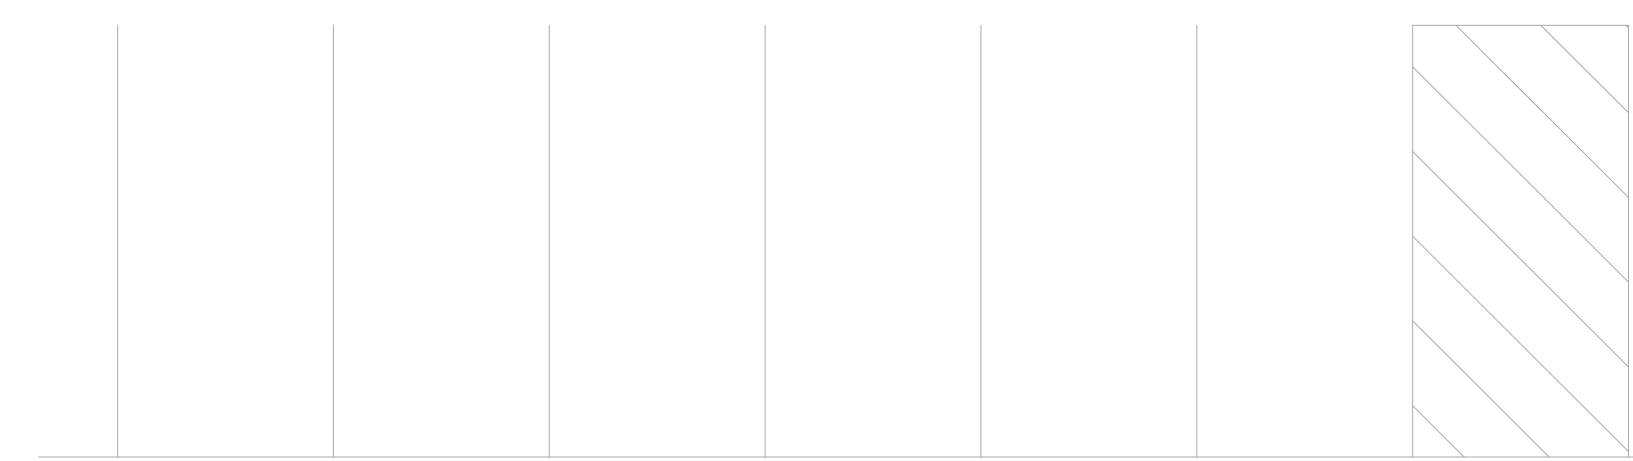

1 PARTIAL FIRST FLOOR PLAN
1/8" = 1'-0"

Drawn By: ESR
Checked By: ESR
Project Manager: RF

These documents and all the ideas, arrangements, designs and plans indicated thereon or presented hereby are owned by and remain the property of SWBR Architecture, Engineering & Landscape Architecture, D.P.C., and no part thereof shall be utilized by any person, firm, or corporation for any purpose whatsoever except with the specific written permission of SWBR Architecture, Engineering & Landscape Architecture, D.P.C. All rights reserved. ©

Revisions

NO.	DESCRIPTION

Union Square

Union Street, Rochester
SWBR Project Number 18196.00

Home Leasing
180 Clinton Square, Rochester

A1

Bridge Art Work

7/13/2021
Construction Set